


TWO LANE ROADWAY

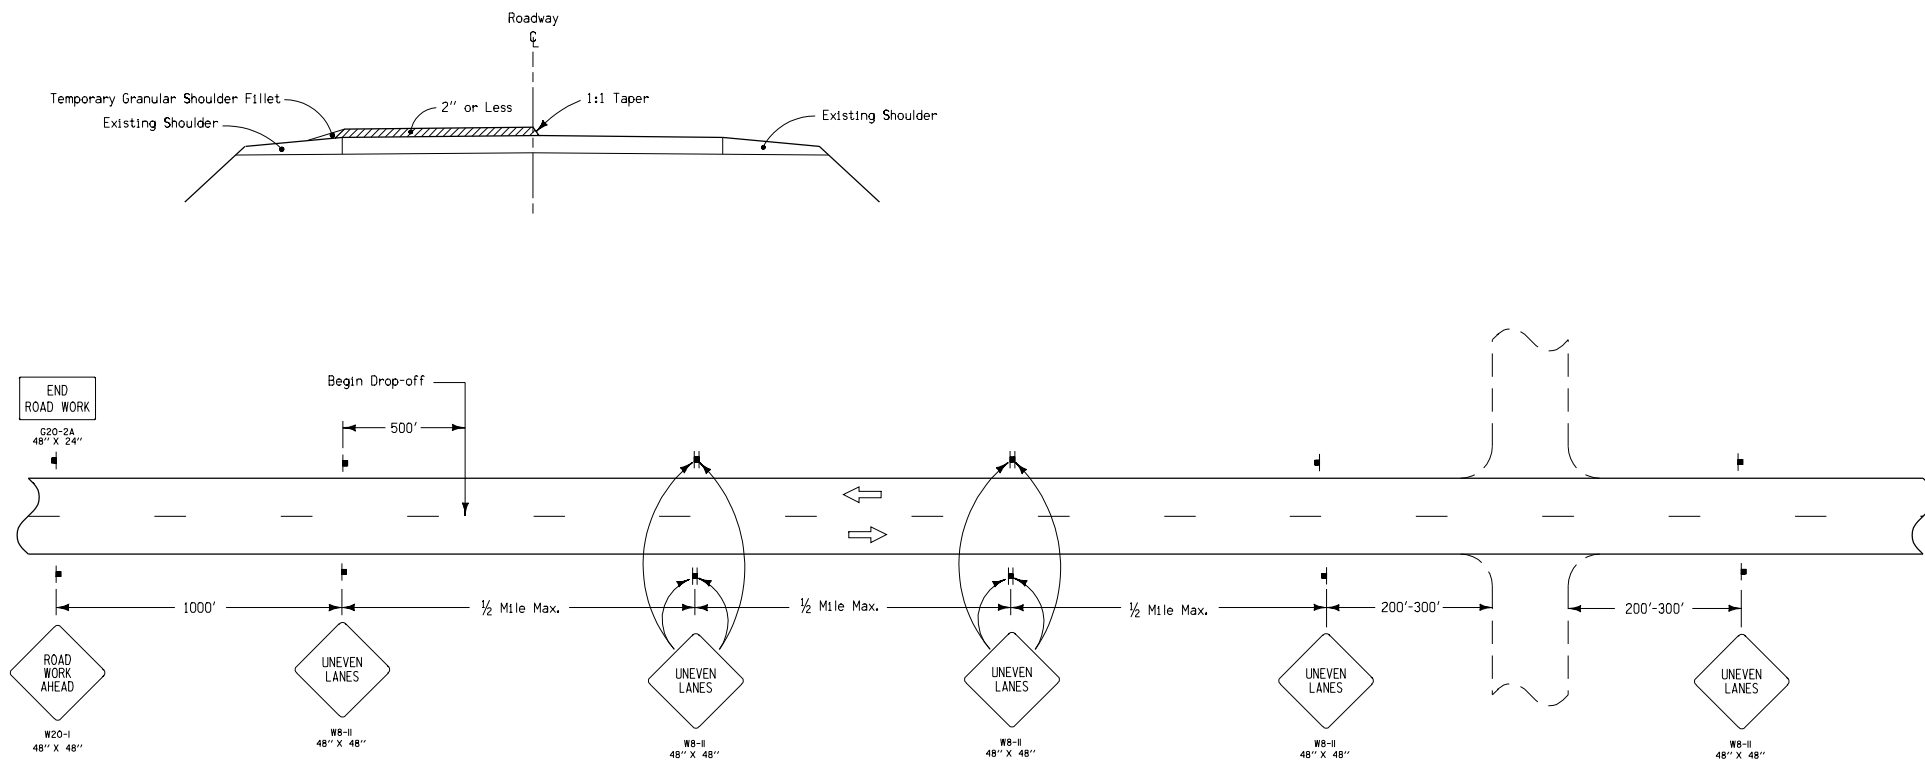

GENERAL NOTES

- Centerlines, edgelines and "No Passing Zone" lines shall be replaced according to article 2527.03.
- If design thickness exceeds two inches, refer to Standard Road Plans RS-17B and RS-17C.

Iowa Department of Transportation Highway Division	
STANDARD ROAD PLAN RS-17A	
REVISION: Change ACC to HMA	REVISION NO. 1
APPROVED BY: <i>William J. Allen</i> DESIGN METHODS ENGINEER	REVISION DATE 10-02-01
TRAFFIC CONTROL FOR CENTERLINE DROP-OFF (HMA RESURFACING) DESIGN THICKNESS DROP-OFF - 2" AND LESS NO CENTERLINE FILLET	